



# LARKSPUR EXTENSION

## PROJECT UPDATE


### JUNE 21, 2017

# LARKSPUR EXTENSION PROJECT


## Major Project Elements

- Larkspur Station
- Cal Park Tunnel
- Andersen Drive
- Francisco “Flip”
- Transit Center
- 2 New Bridges, 1 Rehabilitation

# LARKSPUR EXTENSION PROJECT

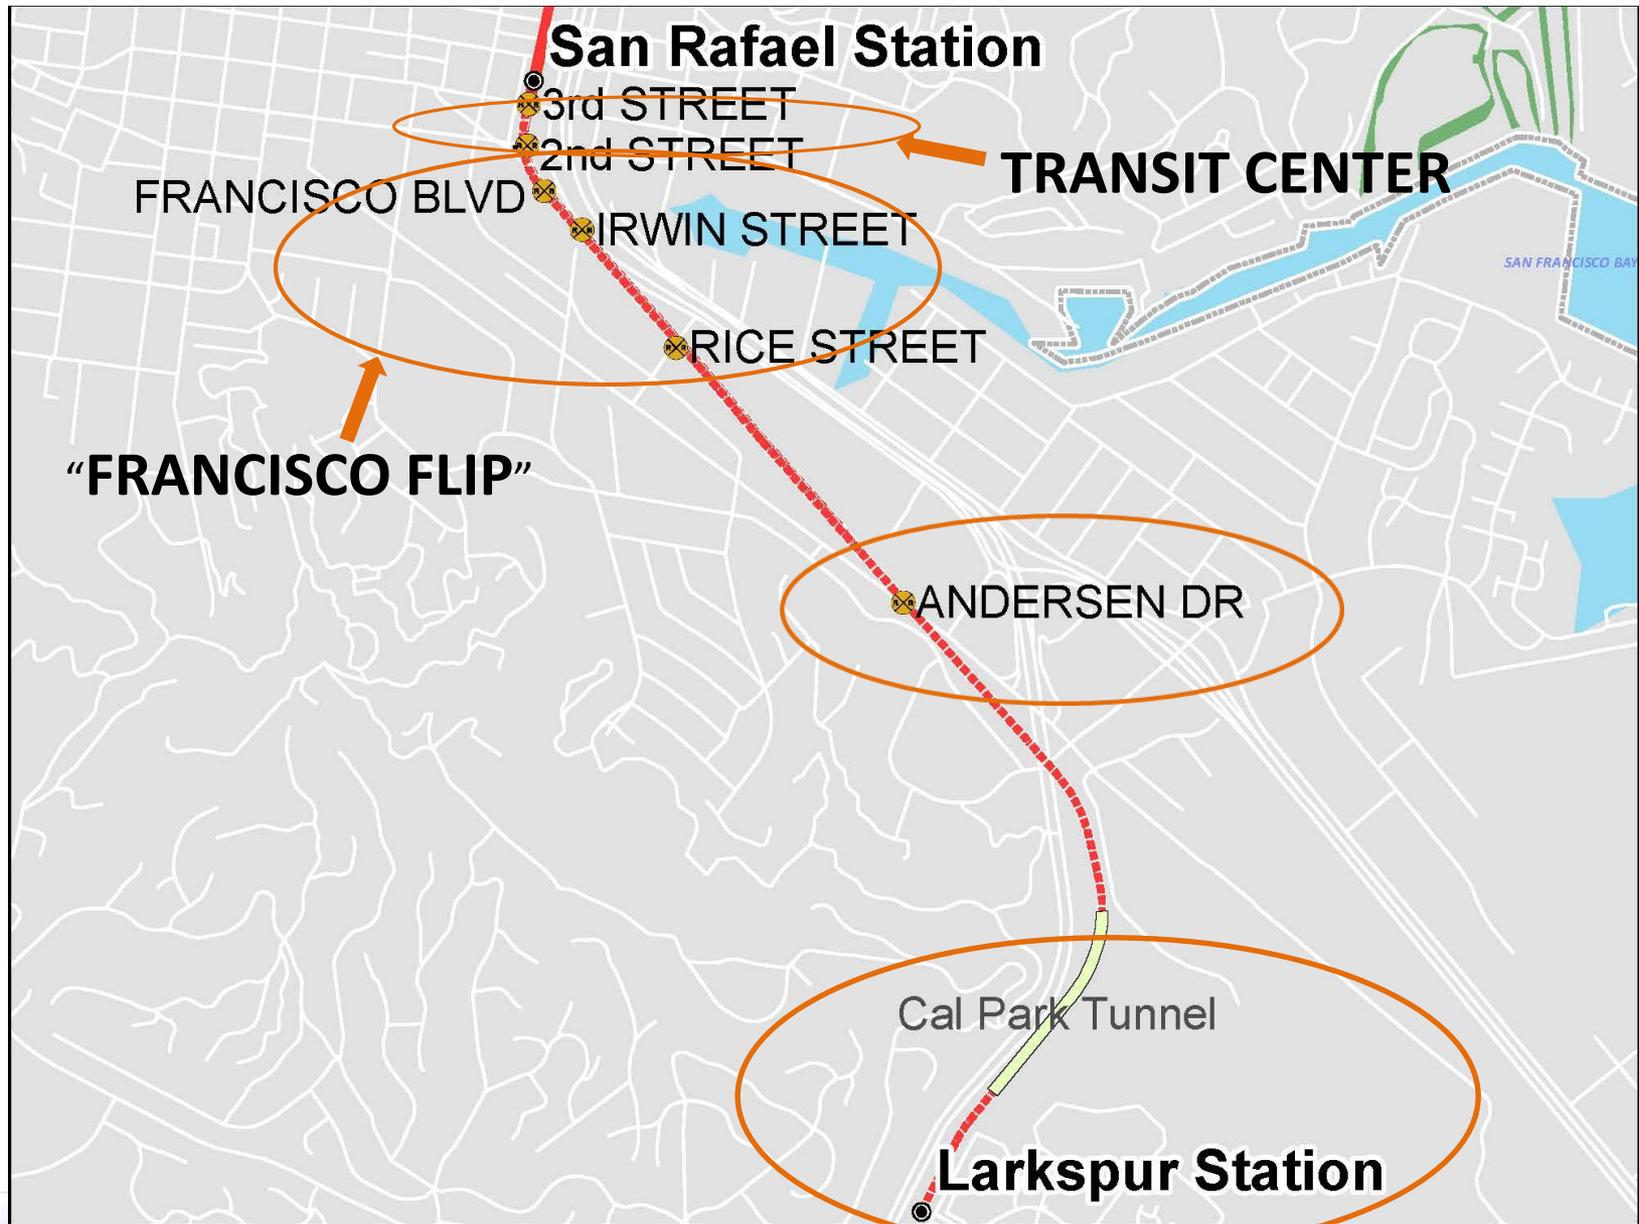

# LARKSPUR STATION

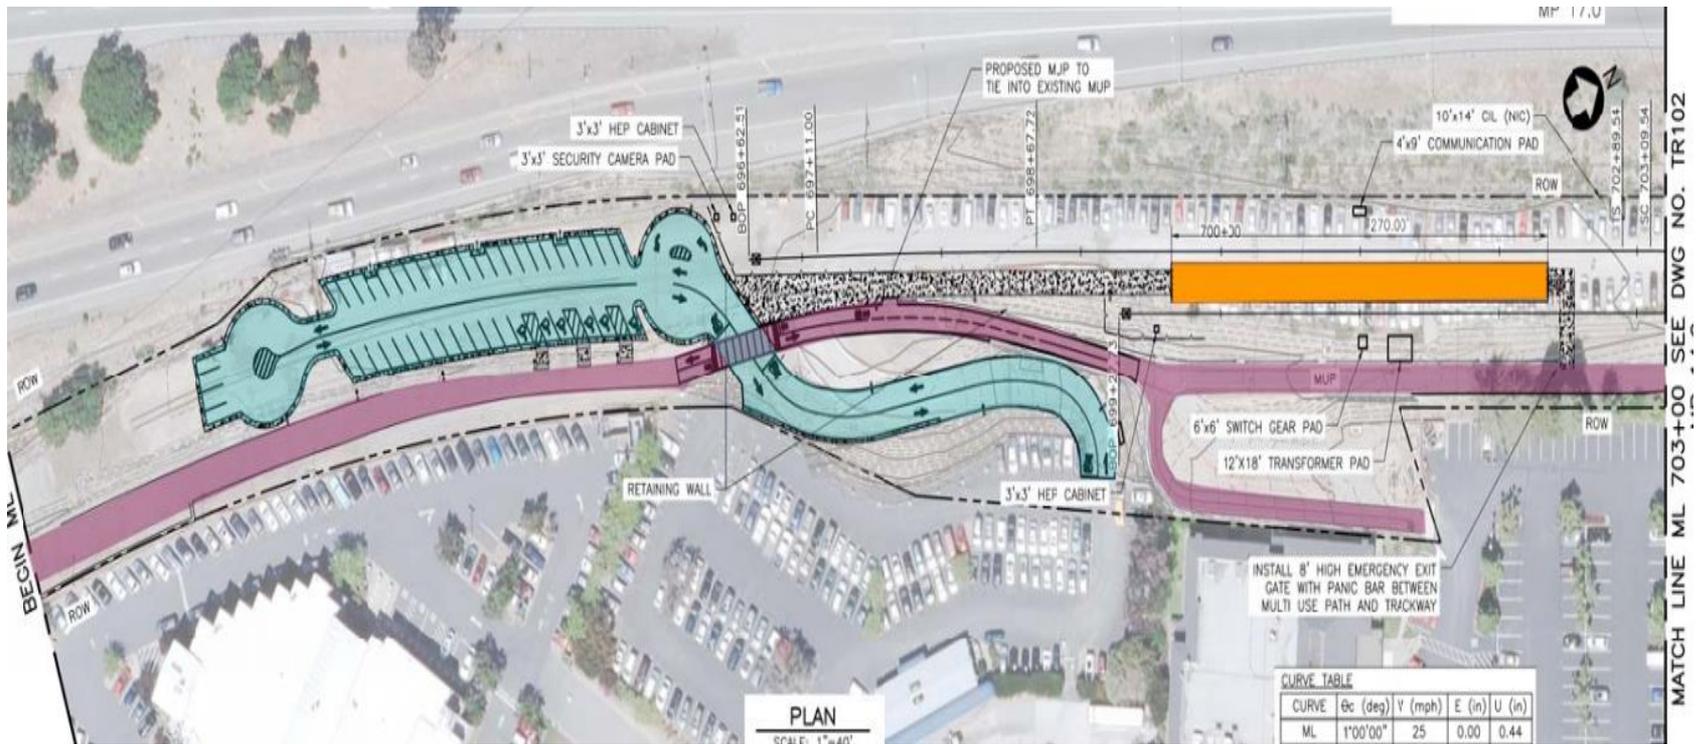

# CAL PARK TUNNEL




# ANDERSEN DRIVE



# WEST FRANCISCO "FLIP"


## WEST FRANCISCO & IRWIN CROSSINGS

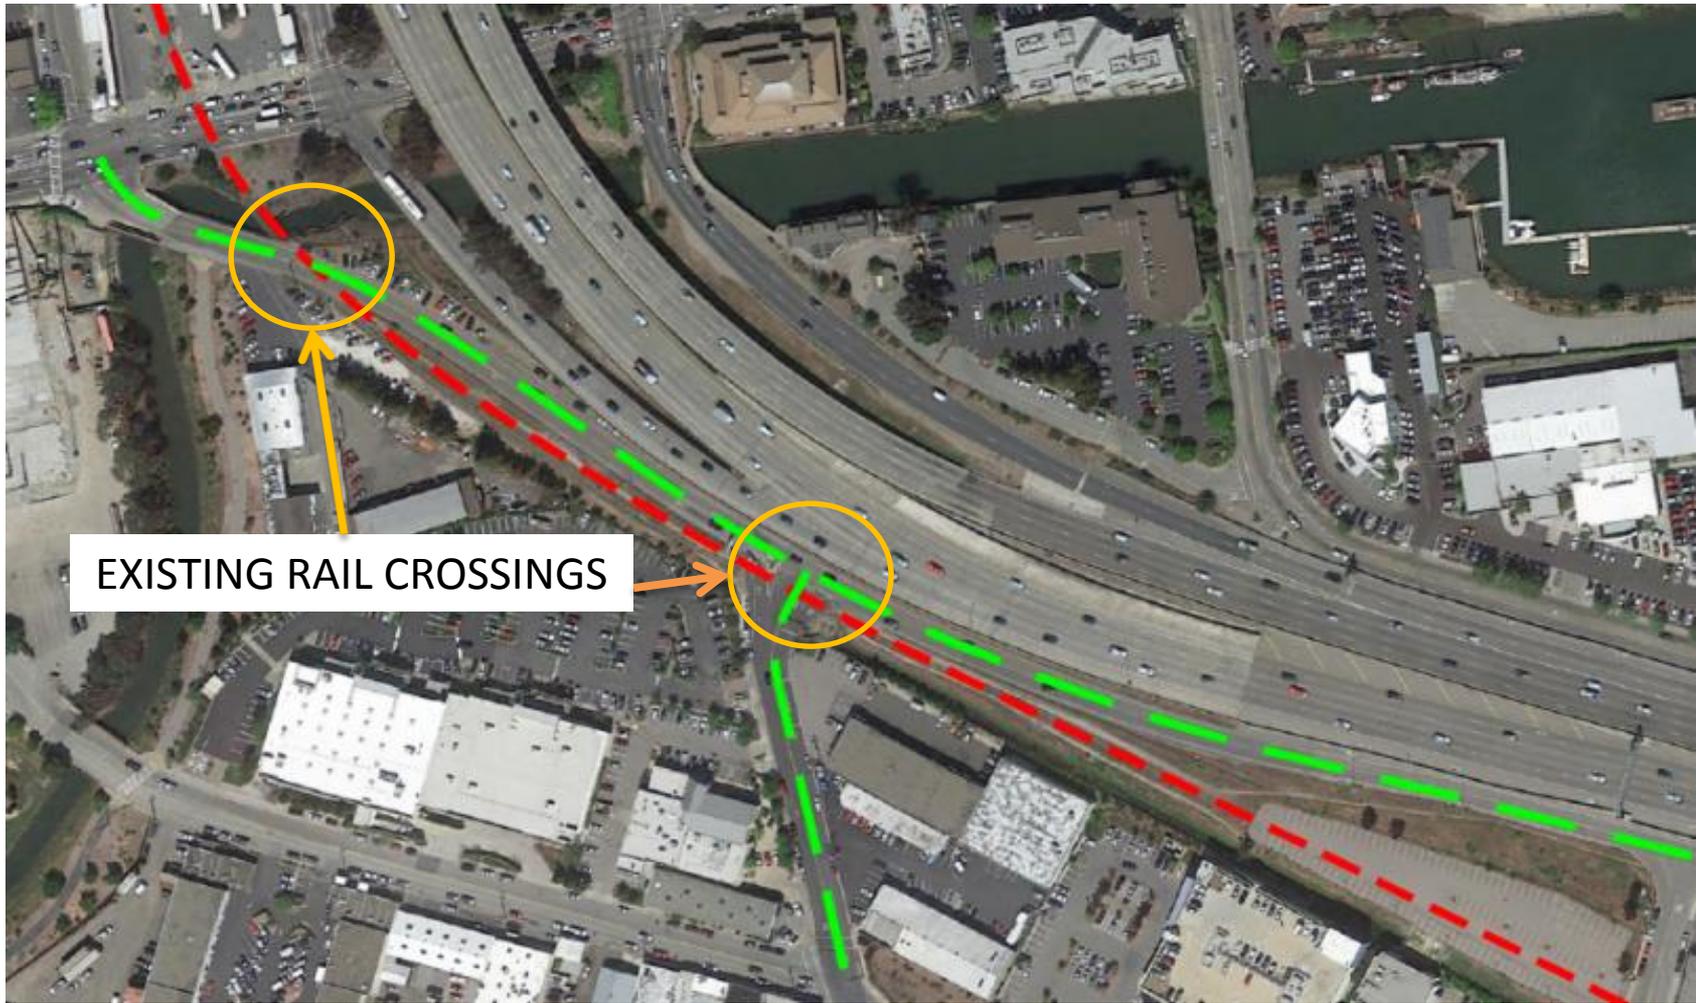

# WEST FRANCISCO "FLIP"



# TRANSIT CENTER IMPROVEMENTS

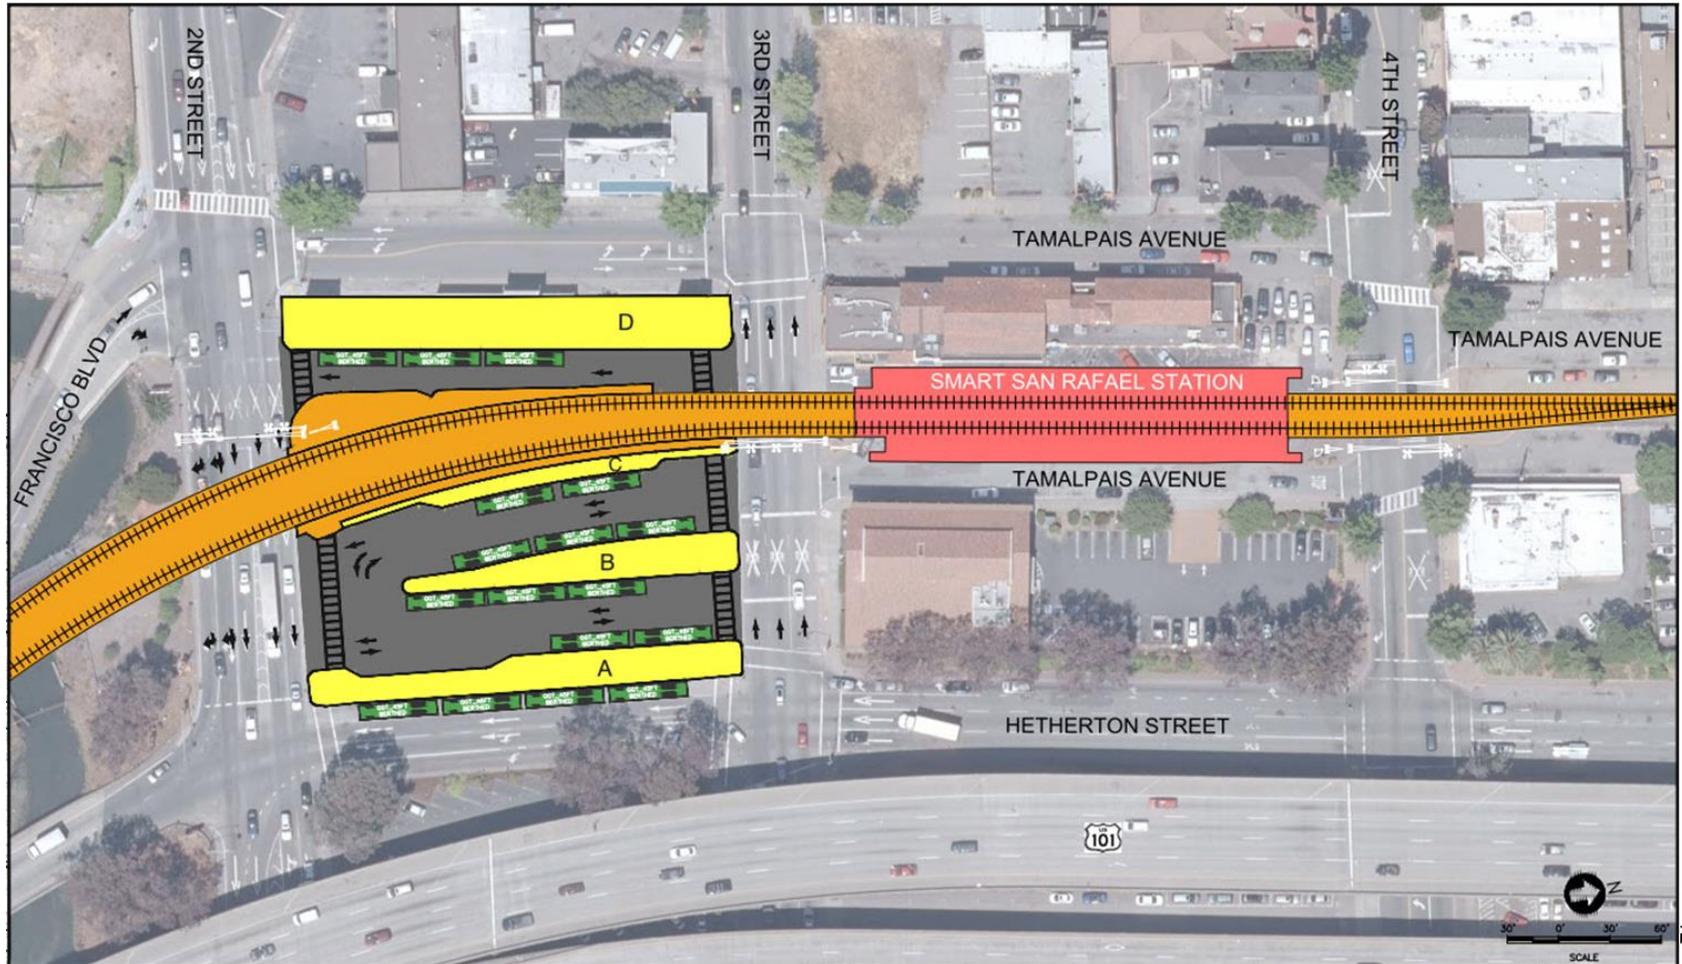

			PREPARED BY: G. PHELPS C. PHELPS G. CHEN S. SILVA P. SHAW S. BERGER DATE: MAR 8, 2017	PRELIMINARY  MARCH 8, 2017		LARKSPUR EXTENSION 30%  BETTINI TRANSIT CENTER WORKSHOP LAYOUT ALTERNATIVE WITH UPGRADED PLATFORMS AND VEHICLE MOVEMENTS	GHD FILENAME: Bettini_Center_Layout.dwg  SCALE: 1" = 30'  DWG NO.: 1	CONTRACT NO.: CV-DB-16-001  SHEET NO.: 1
			SCALE: 30' 0' 30' 60'					

# LARKSPUR EXTENSION PROJECT

## Recommendations

1. *Design-Build Contract Award*
  - \$36.3M (\$32.8M)
  - 5% Contingency Authority
  - Limited Notice to Proceed (\$16.7M)
2. *San Rafael Memorandum of Understanding*
  - Andersen Drive – SMART Constructs
  - Land Exchange for Francisco “Flip”